



London Borough of Sutton
Local Plan

Sutton Local Plan Appendix 2016 - 2031

February 2018



APPENDIX 1 – HOUSING

Item	Page
Schedule 1.A: Areas of Potential Intensification	18
Map 1.1: Area of Potential Intensification for Sutton Town Centre and Central Setting	19
Map 1.2: Area of Potential Intensification for Carshalton District Centre	20
Map 1.3: Area of Potential Intensification for Cheam District Centre	21
Map 1.4: Area of Potential Intensification for Hackbridge District Centre	22
Map 1.5: Area of Potential Intensification for North Cheam District Centre	23
Map 1.6: Area of Potential Intensification for Rosehill District Centre	24
Map 1.7: Area of Potential Intensification for Wallington District Centre	25
Map 1.8: Area of Potential Intensification for Worcester Park District Centre	26
Schedule 1.B: Land Limited to Gypsy and Traveller Sites	27
Map 1.9: Land Limited to Gypsy and Traveller Sites	28
Schedule 1.C: Potential Renewal Areas	29
Map 1.10: Potential Renewal Areas	30

APPENDIX 7 – AREAS OF TALLER BUILDING POTENTIAL

Item	Page
Schedule 7.A: Areas of Taller Building Potential	198
Map 7.1: Sutton Area of Taller Building Potential 1	199
Map 7.2: Sutton Area of Taller Building Potential 2	200
Map 7.3: Carshalton Area of Taller Building Potential	201
Map 7.4: Cheam Area of Taller Building Potential	202
Map 7.5: Hackbridge Area of Taller Building Potential	203
Map 7.6: North Cheam Area of Taller Building Potential	204
Map 7.7: Rosehill Area of Taller Building Potential	205
Map 7.8: Wallington Area of Taller Building Potential	206
Map 7.9: Worcester Park Area of Taller Building Potential	207


APPENDIX 1

HOUSING

**Areas of Potential Intensification, Land Limited to Gypsy and Traveller Sites and
Potential Renewal Areas**

SCHEDULE 1.A: AREAS OF POTENTIAL INTENSIFICATION

Map	Areas of Potential Intensification	Page
1.1	Sutton Town Centre and the Central Setting	19
1.2	Carshalton	20
1.3	Cheam	21
1.4	Hackbridge	22
1.5	North Cheam	23
1.6	Rosehill	24
1.7	Wallington	25
1.8	Worcester Park	26

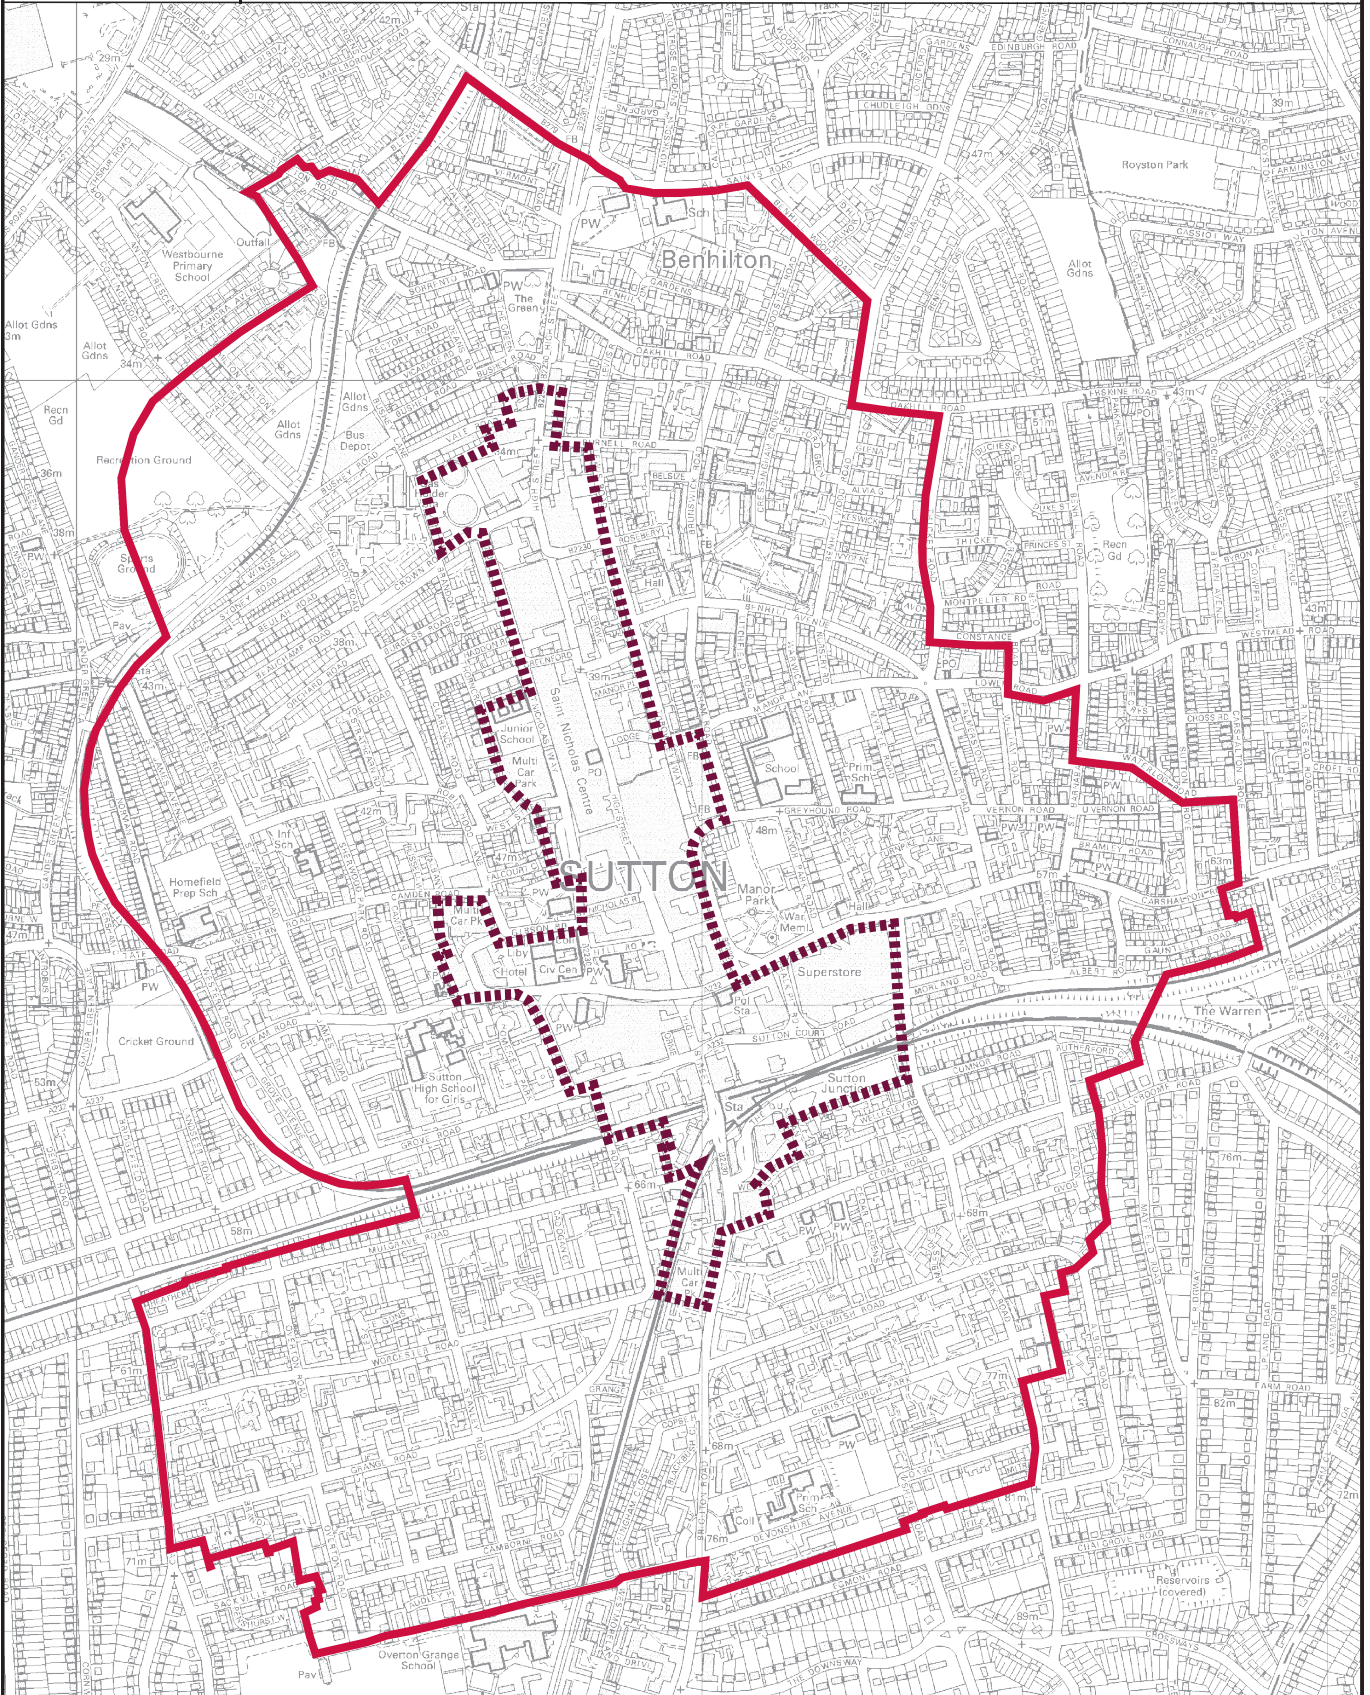

<p>London Borough of Sutton</p> <p>Environment, Housing and Regeneration 24 Denmark Road Carshalton SM5 2JG</p>	<p>This map is reproduced from Ordnance Survey material with the permission of Ordnance Survey on behalf of the Controller of Her Majesty's Stationery Office © Crown Copyright. Unauthorised reproduction infringes Crown copyright and may lead to prosecution or civil proceedings. London Borough of Sutton 100008655X 2016</p>	<p style="text-align: center;">N</p> <p>Not to Scale</p> <p>August 2016</p>	<p style="text-align: center;">Area of Potential Intensification</p> <p>Sutton Town Centre</p> <p> Area of Potential Intensification Central Setting </p>
---	---	---	--


APPENDIX 7





TALLER BUILDINGS

Areas of Taller Building Potential

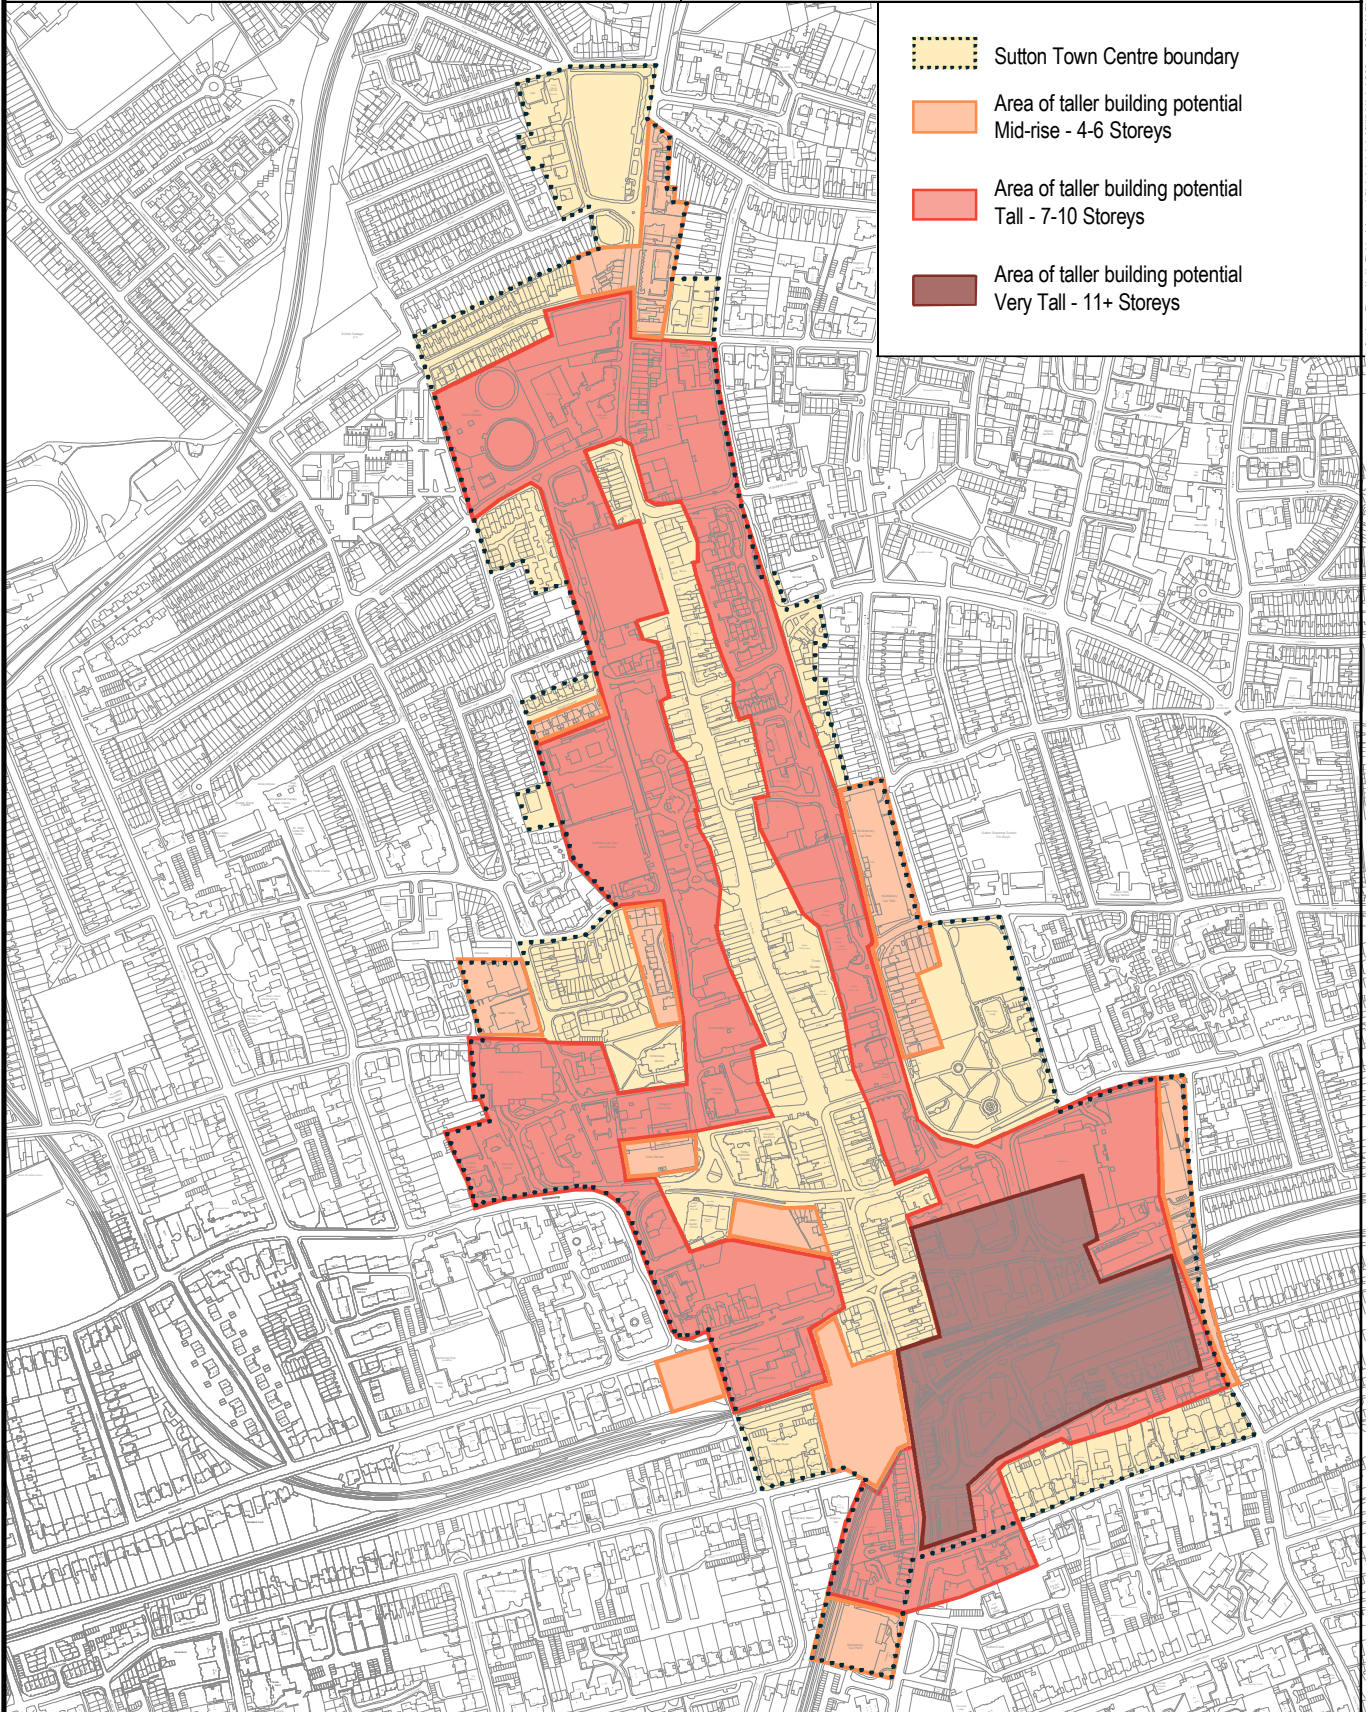SCHEDULE 7.A: AREAS OF TALLER BUILDING POTENTIAL

Map	Areas of Taller Building Potential	Page
7.1	Sutton Area of Taller Building Potential 1	199
7.2	Sutton Area of Taller Building Potential 2	200
7.3	Carshalton Area of Taller Building Potential	201
7.4	Cheam Area of Taller Building Potential	202
7.5	Hackbridge Area of Taller Building Potential	203
7.6	North Cheam Area of Taller Building Potential	204
7.7	Rosehill Area of Taller Building Potential	205
7.8	Wallington Area of Taller Building Potential	206
7.9	Worcester Park Area of Taller Building Potential	207




-  Sutton Town Centre boundary
-  Area of taller building potential
Mid-rise - 4-6 Storeys
-  Area of taller building potential
Tall - 7-10 Storeys
-  Area of taller building potential
Very Tall - 11+ Storeys

London Borough of Sutton



Environment, Housing
and Regeneration
24 Denmark Road
Carshalton
SM5 2JG

This map is reproduced from Ordnance Survey material with the permission of Ordnance Survey on behalf of the Controller of Her Majesty's Stationery Office © Crown Copyright. Unauthorised reproduction infringes Crown copyright and may lead to prosecution or civil proceedings. London Borough of Sutton 100008655X 2016


NOT TO
SCALE

Area of Taller Building Potential
Sutton Town Centre

Map of Site Allocation STC45 and Sutton Central Setting

